

9 Spirea Ct - Columbia, SC 29223



Presenting a beautiful home for your consideration!

Property Details

4 Bedroom(s)
3 Bath(s)

SQFT

Total	2651
Main Level	1657
Upper Level	994
Storage	81



Bobby Curtis


Office Phone: 803-799-8035
Cell Phone: 803-513-1095
bobblycurt@aol.com
<http://bobbycurtishomes.com>

Information is deemed reliable but not guaranteed!



RESIDENTIAL BROKERAGE

9 Spirea Ct - Columbia, SC 29223

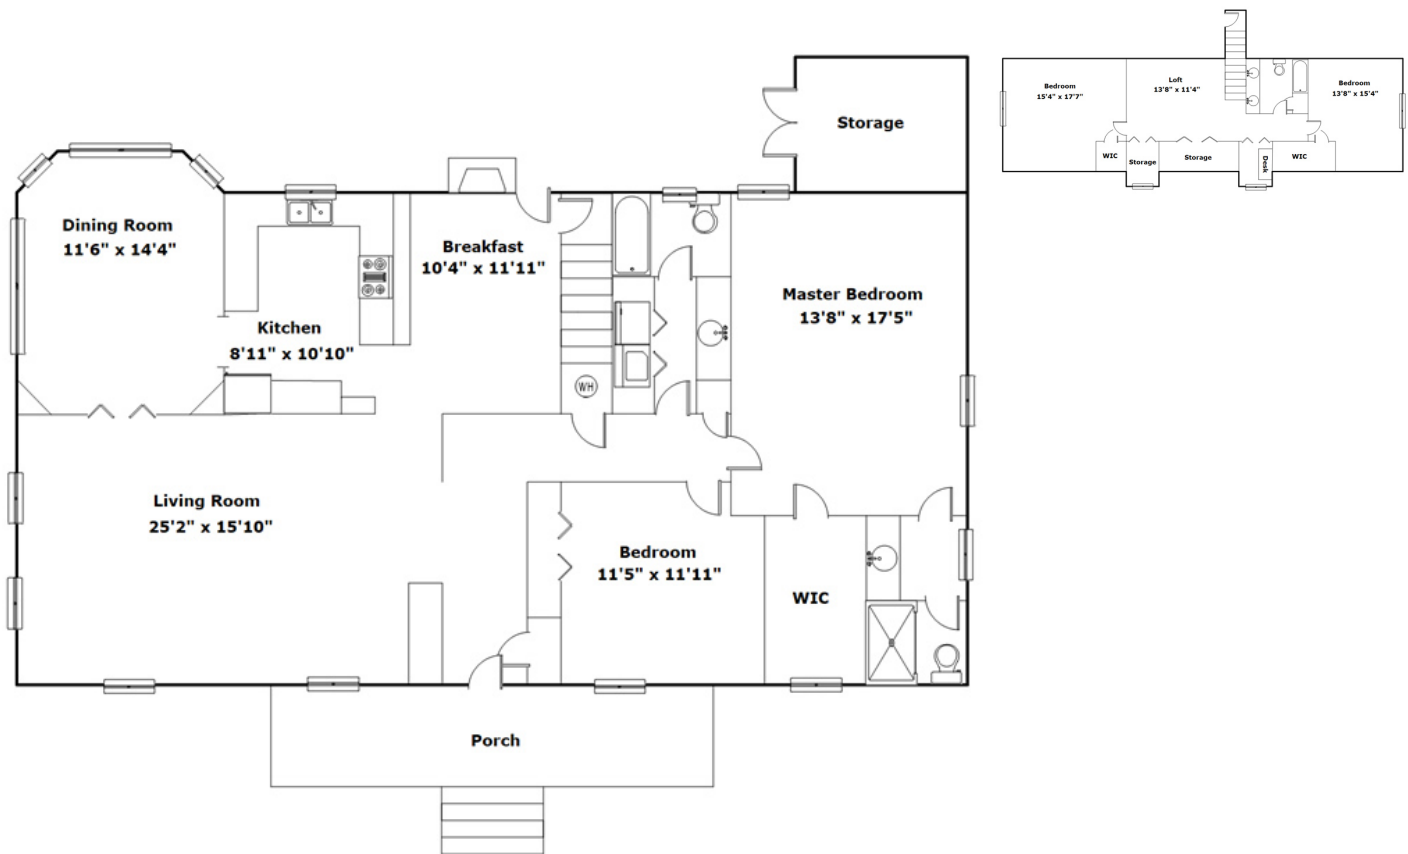

Drawn by: Look2 Homes Columbia

View this floor plan online at
<https://tours.look2homes.com/index/16840>



Bobby Curtis

Office Phone: 803-799-8035

Cell Phone: 803-513-1095

boblyncurt@aol.com

<http://bobbycurtishomes.com>

Information is deemed reliable but not guaranteed!



RESIDENTIAL BROKERAGE