

208 Lake Ashley Dr - Blythewood, SC 29016



Presenting a beautiful home for your consideration!

Property Details

3 Bedroom(s)
2 Bath(s)
1 Half Bath(s)

SQFT

Total	2324
Main Level	1100
Upper Level	946
FROG	278
Garage	511

 **Martha McCoy and Carolyn Green**

Office Phone: 803-331-5402

Cell Phone: 803-447-2417


martha@marthamccoy.com

Information is deemed reliable but not guaranteed!



COLDWELL BANKER
REALTY

208 Lake Ashley Dr - Blythewood, SC 29016

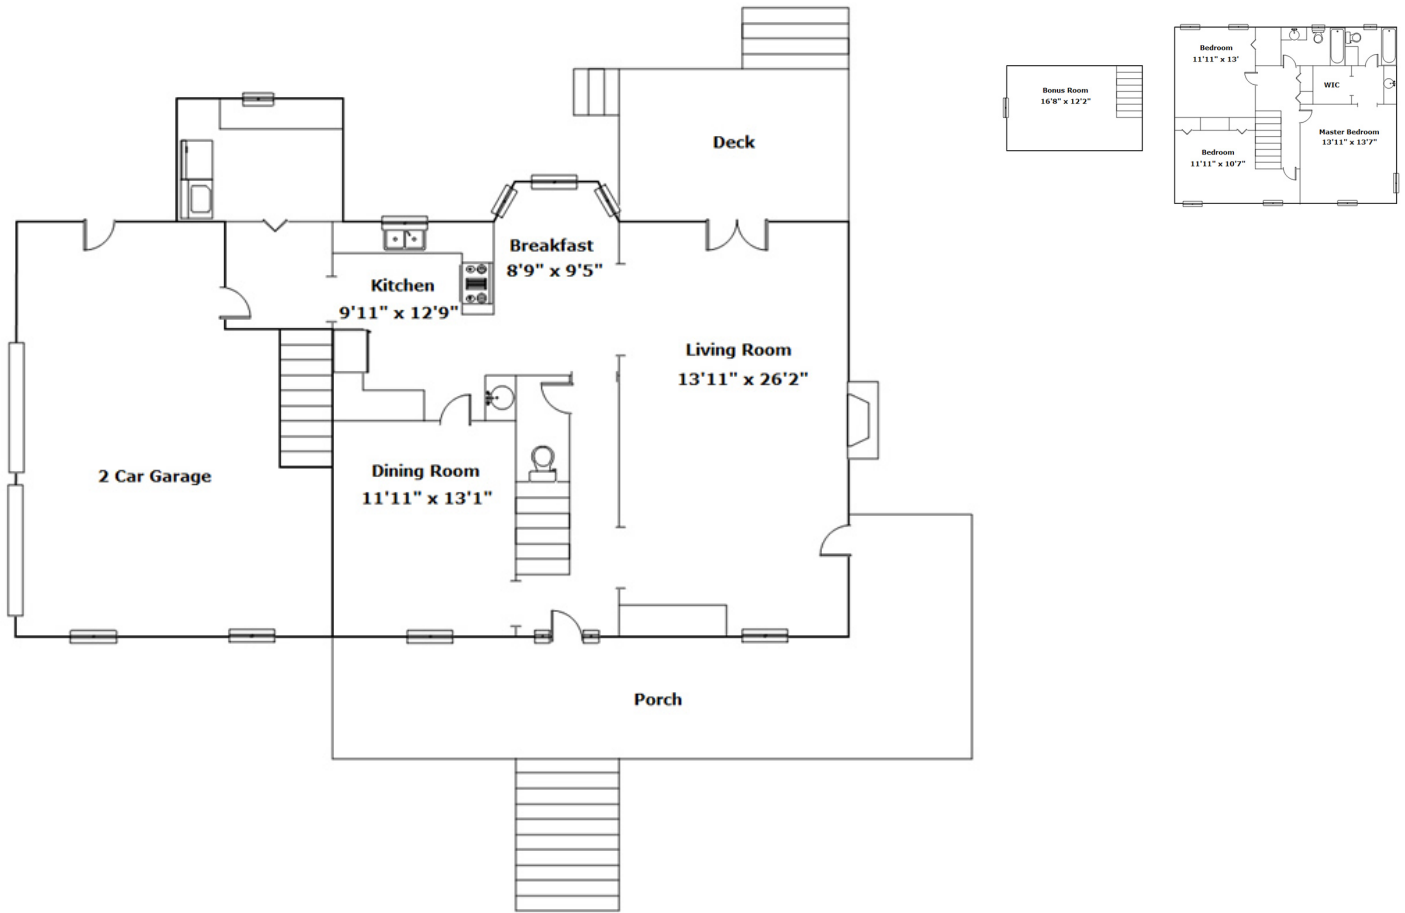

Drawn by: Look2 Homes Columbia

View this floor plan online at
<https://tours.look2homes.com/index/19641>

 **Martha McCoy and Carolyn Green**

Office Phone: 803-331-5402

Cell Phone: 803-447-2417

martha@marthamccoy.com

Information is deemed reliable but not guaranteed!



COLDWELL BANKER
REALTY