



Presenting a beautiful home for your consideration!

Property Details

4 Bedroom(s)
3 Bath(s)
1 Half Bath(s)

SQFT

Total	3106
Main Level	1850
Upper Level	866
FROG	390
Garage	571




Sarah Bennett
Cell Phone: 803-807-0505
sarah@sarahtherealtor.com

Information is deemed reliable but not guaranteed!



MEDLEY

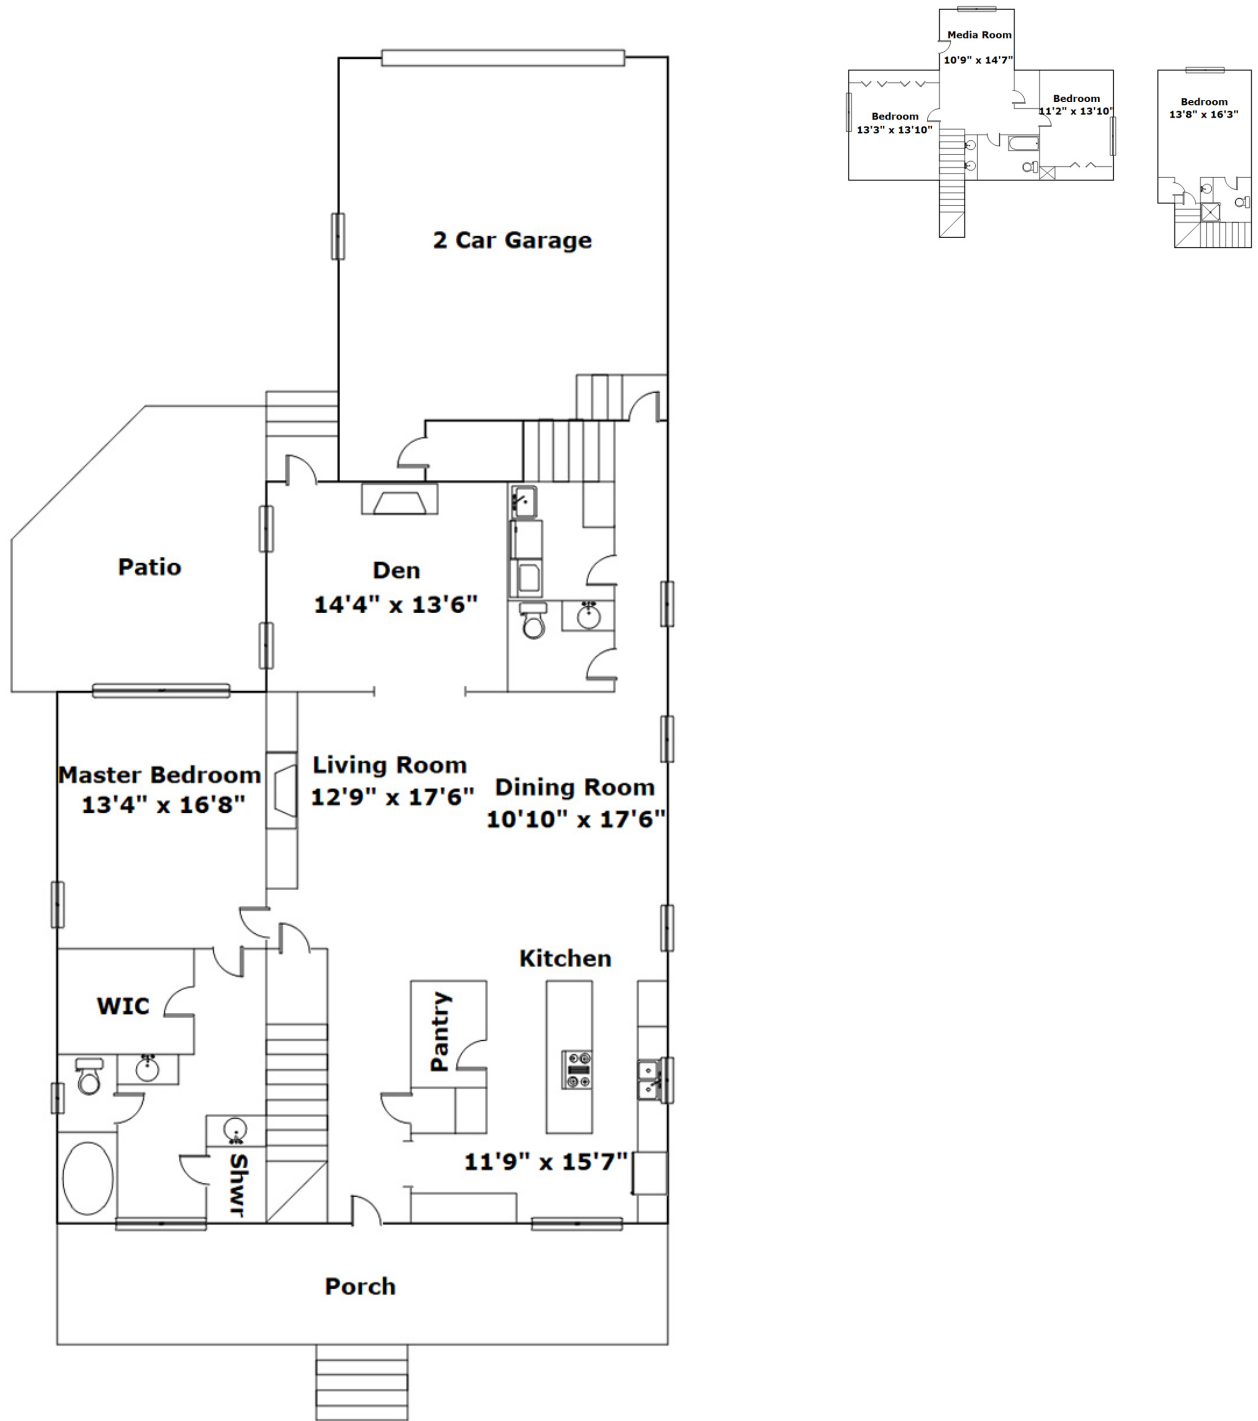

Drawn by: Look2 Homes Columbia

View this floor plan online at
<https://tours.look2homes.com/index/20596>



Sarah Bennett
Cell Phone: 803-807-0505
sarah@sarahtherealtor.com

Information is deemed reliable but not guaranteed!