


315 Croft St. - Greenville, SC 29609

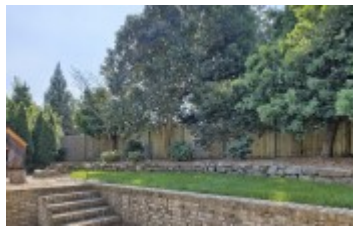

Presenting a beautiful home for your consideration!

Property Details

4 Bedroom(s)
3 Bath(s)
1 Half Bath(s)

SQFT

Total	3390
Main Level	2075
Upper Level	1315
Garage	490



Robby Brady

Office Phone: 864-297-1953



Cell Phone: 864-270-5955

Robby.Brady@allentate.com

<http://www.RobbyBrady.com>

Information is deemed reliable but not guaranteed!



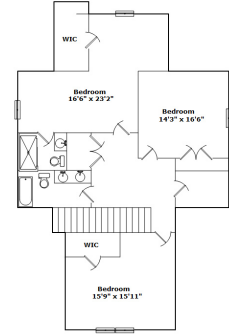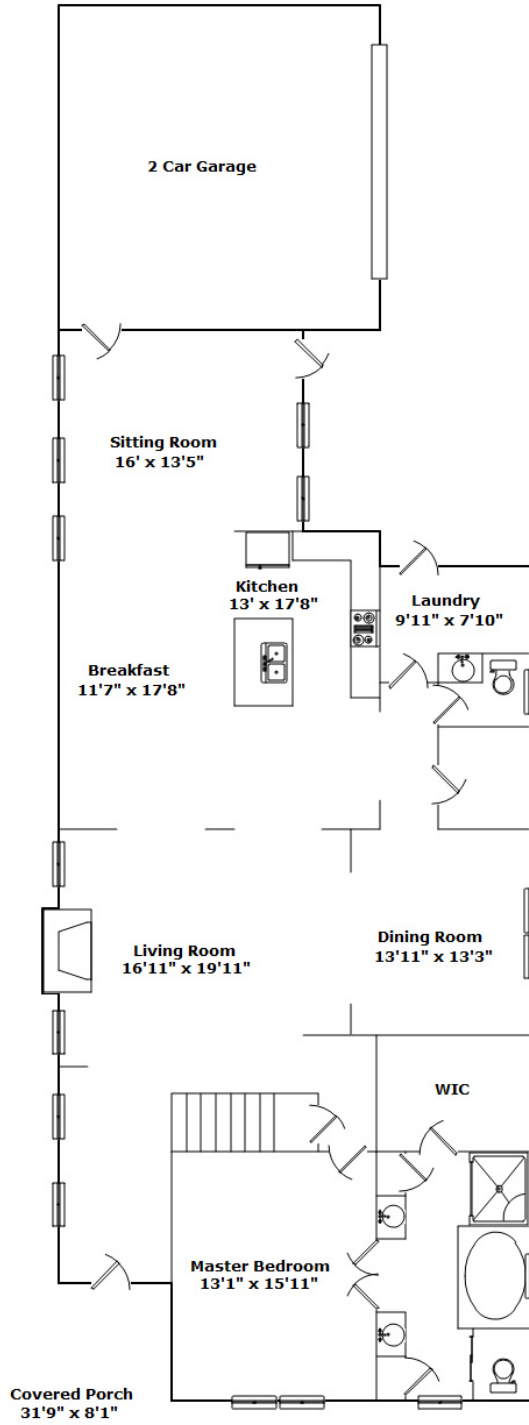

Drawn by: Look2 Home Marketing Upstate SC

View this floor plan online at
<https://tours.look2homes.com/index/21445>



Robby Brady

Office Phone: 864-297-1953

Cell Phone: 864-270-5955

Robby.Brady@allentate.com

<http://www.RobbyBrady.com>

Information is deemed reliable but not guaranteed!

