

141 Drake Hill Dr - Lexington, SC 29072



Presenting a beautiful home for your consideration!

Property Details

6 Bedroom(s)
4 Bath(s)
1 Half Bath(s)

SQFT

Total	5735
Main Level	2339
Upper Level	1076
Lower Level	2320
Garage	877




Wendell Arsi

Cell Phone: 803-622-5704
Wendellarsi@gmail.com

Information is deemed reliable but not guaranteed!



141 Drake Hill Dr - Lexington, SC 29072

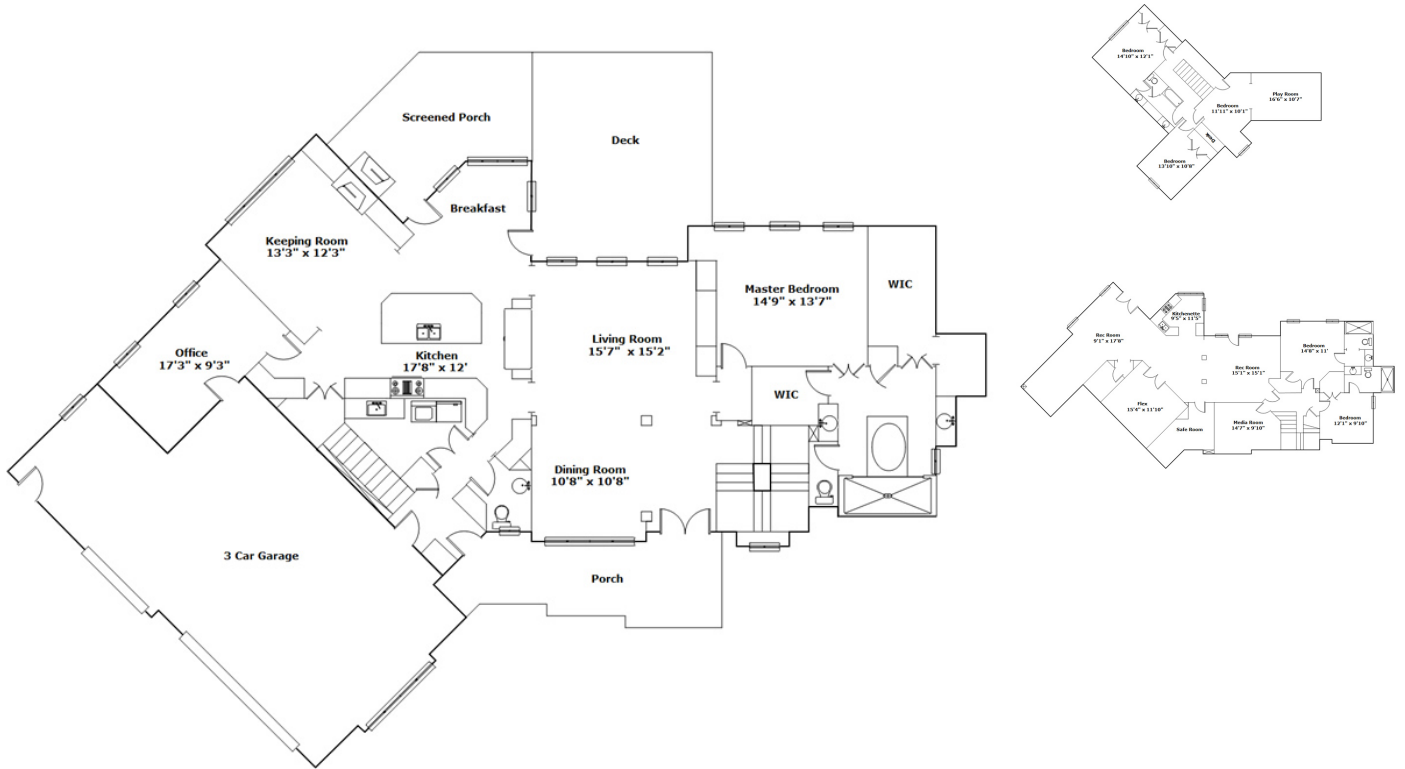

Drawn by: Look2 Homes Columbia

View this floor plan online at
<https://tours.look2homes.com/index/21695>



Wendell Arsi
Cell Phone: 803-622-5704
Wendellarsi@gmail.com

Information is deemed reliable but not guaranteed!

