

521 Bridgecreek Dr - Columbia, SC 29229



Presenting a beautiful home for your consideration!

Property Details

4 Bedroom(s)
2 Bath(s)
1 Half Bath(s)

SQFT

Total	2952
Main Level	1432
Upper Level	1520
Garage	555




Laura Hardy

Office Phone: 803-754-8222
Cell Phone: 803-467-4297
lhardy@cbcarolinas.com
<http://www.laurahardyhomes.com>



RESIDENTIAL BROKERAGE

Information is deemed reliable but not guaranteed!

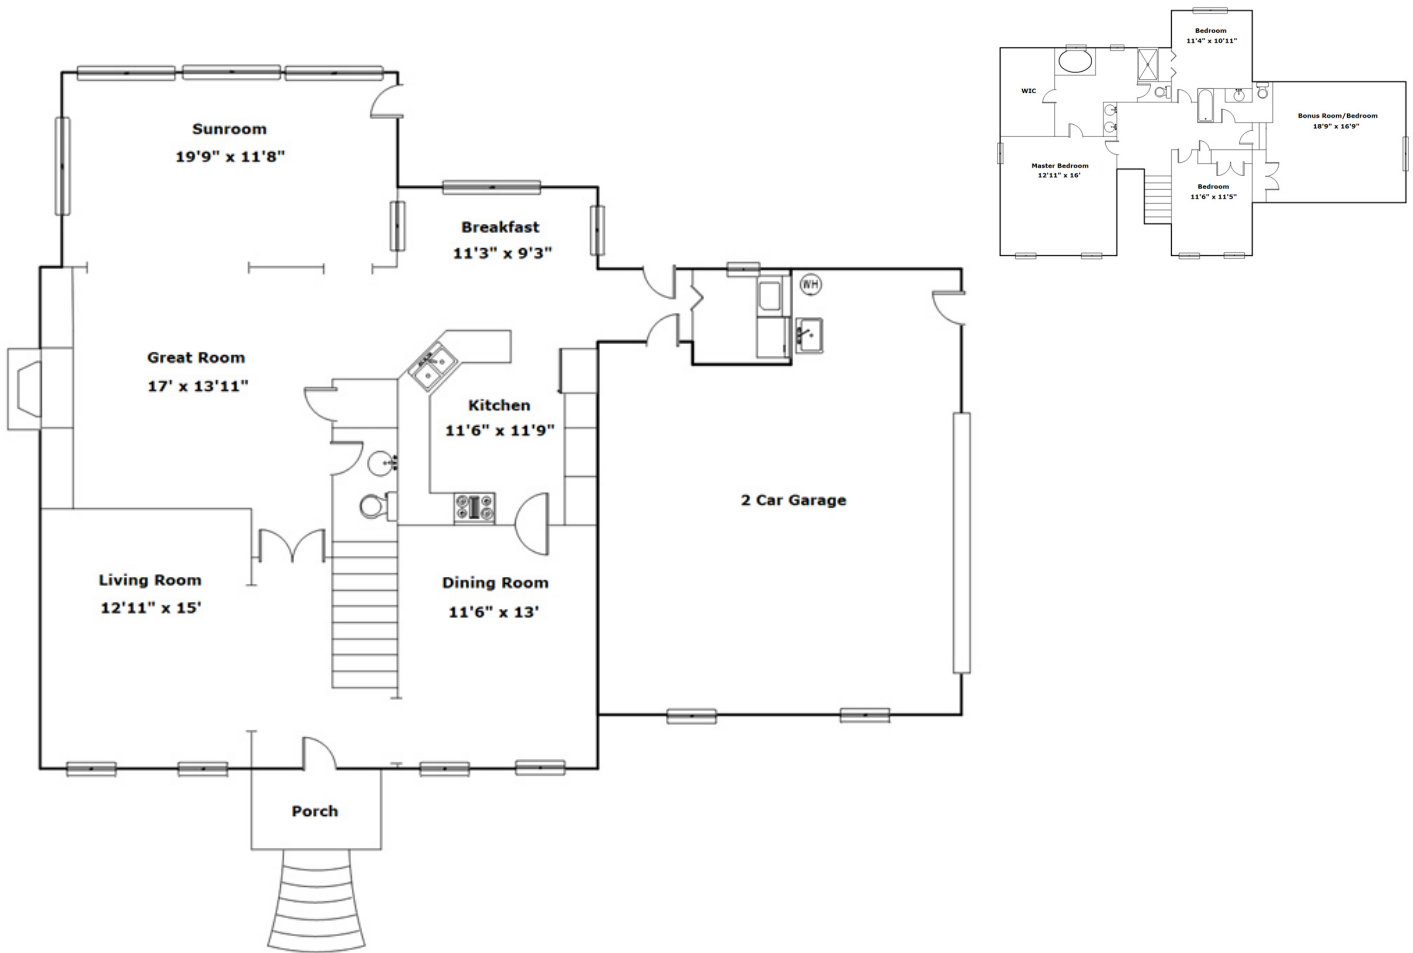

Drawn by: Look2 Homes Columbia

View this floor plan online at
<https://tours.look2homes.com/index/15707>



Laura Hardy

Office Phone: 803-754-8222

Cell Phone: 803-467-4297

lhardy@cbscarolinas.com

<http://www.laurahardyhomes.com>



RESIDENTIAL BROKERAGE