

21615 Scottcrest Circle - Cornelius, NC 28031



Presenting a beautiful home for your consideration!

Property Details

4 Bedroom(s)
3 Bath(s)
1 Half Bath(s)

SQFT

Total	3317
Main Level	1505
Upper Level	1812
Garage	539

 **Jen Huskey**

Cell Phone: 704-451-8228

jen.huskey@cbcarolinas.com


http://https://www.coldwellbankerhomes.com/nc/mooresville/agent/jennifer-jen-huskey/aid_212485/

Information is deemed reliable but not guaranteed!



RESIDENTIAL BROKERAGE

21615 Scottcrest Circle - Cornelius, NC 28031

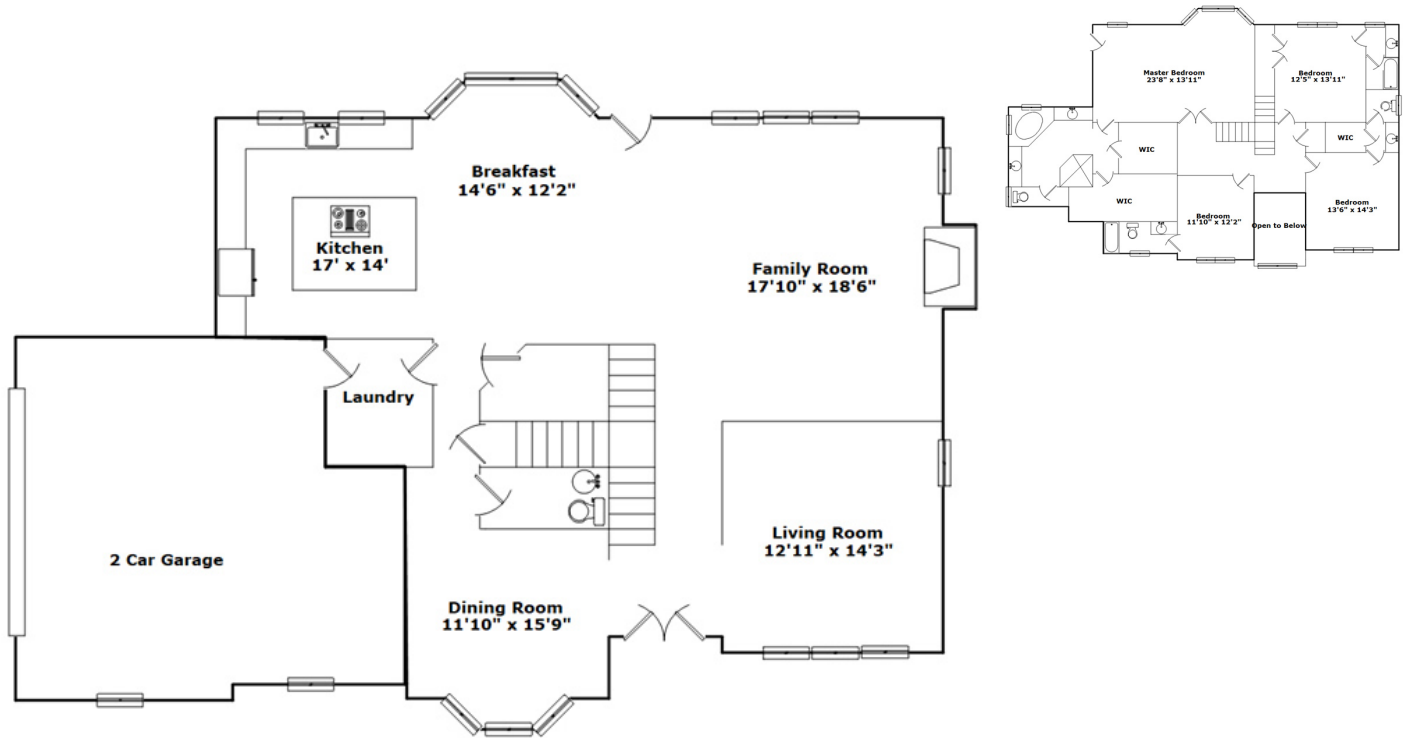

Drawn by: Look2 Home Marketing Upstate SC

View this floor plan online at
<https://tours.look2homes.com/index/19985>

 **Jen Huskey**

Cell Phone: 704-451-8228

jen.huskey@cbscarolinas.com

http://https://www.coldwellbankerhomes.com/nc/mooresville/agent/jennifer-jen-huskey/aid_212485/

Information is deemed reliable but not guaranteed!



RESIDENTIAL BROKERAGE