

440 Narrow Gauge Rd. - Dallas, NC 28034



Presenting a beautiful home for your consideration!

Listed at: \$598,000

Property Details

2 Bedroom(s)
2 Bath(s)
1 Half Bath(s)

SQFT

Total	3172
Main Level	1527
Lower Level	1645



Melony Carruthers


Office Phone: 803-628-8871
Cell Phone: 803-628-8871
Melony.carruthers@cbscarolinas.com
<http://MelonyC.CBIntouch.com>

Information is deemed reliable but not guaranteed!



**COLDWELL BANKER
REALTY**

440 Narrow Gauge Rd. - Dallas, NC 28034

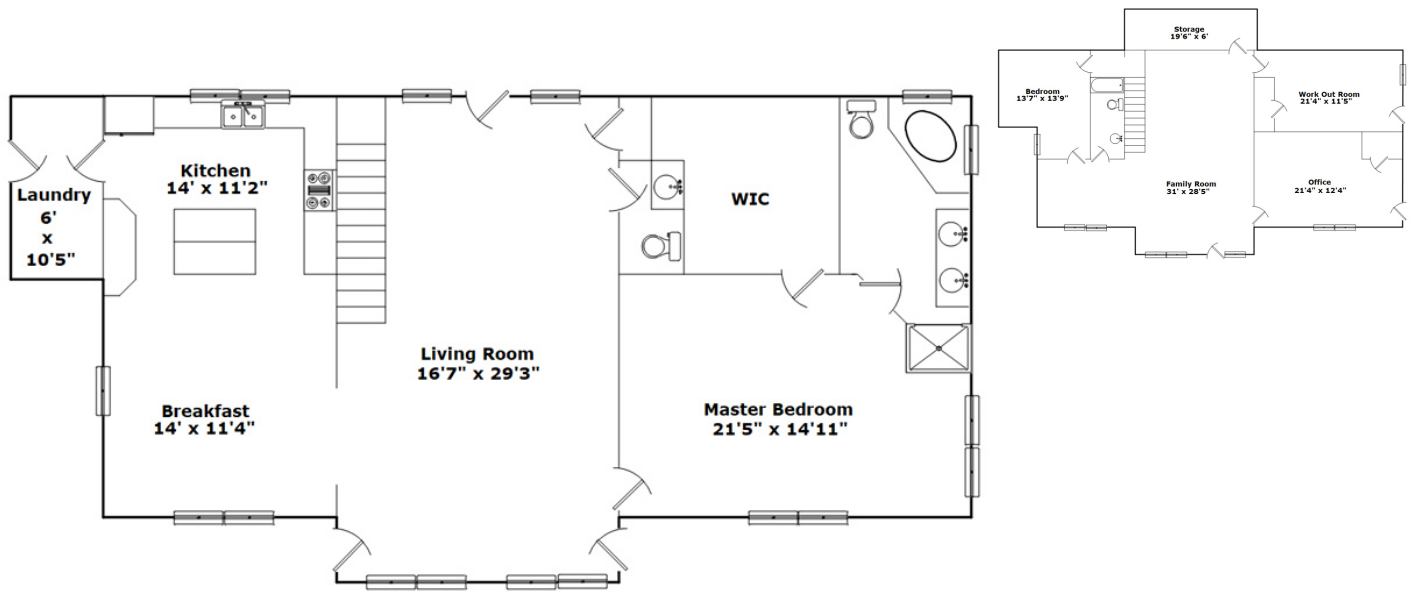

Drawn by: Look2 Home Marketing Upstate SC

View this floor plan online at
<https://tours.look2homes.com/index/20530>



Melony Carruthers

Office Phone: 803-628-8871

Cell Phone: 803-628-8871

Melony.carruthers@cbscarolinas.com

<http://MelonyC.CBIntouch.com>

Information is deemed reliable but not guaranteed!



COLDWELL BANKER
REALTY