

4 Mainsail Ct - Columbia, SC 29229



Presenting a beautiful home for your consideration!

Property Details

5 Bedroom(s)
5 Bath(s)
1 Half Bath(s)

SQFT

Total	9055
Main Level	2983
Second Level	2249
Third Level	1195
Fin. Lower Level	1968
Unfin. Lower Level	660
2 Car Garage	555
1 Car Garage	323



The DuRant Team

Office Phone: 803-758-1635

Cell Phone: 803-331-2000

annapaigedurant1@gmail.com


<http://www.annapaigedurant.com>

Information is deemed reliable but not guaranteed!



COLDWELL BANKER
REALTY

4 Mainsail Ct - Columbia, SC 29229

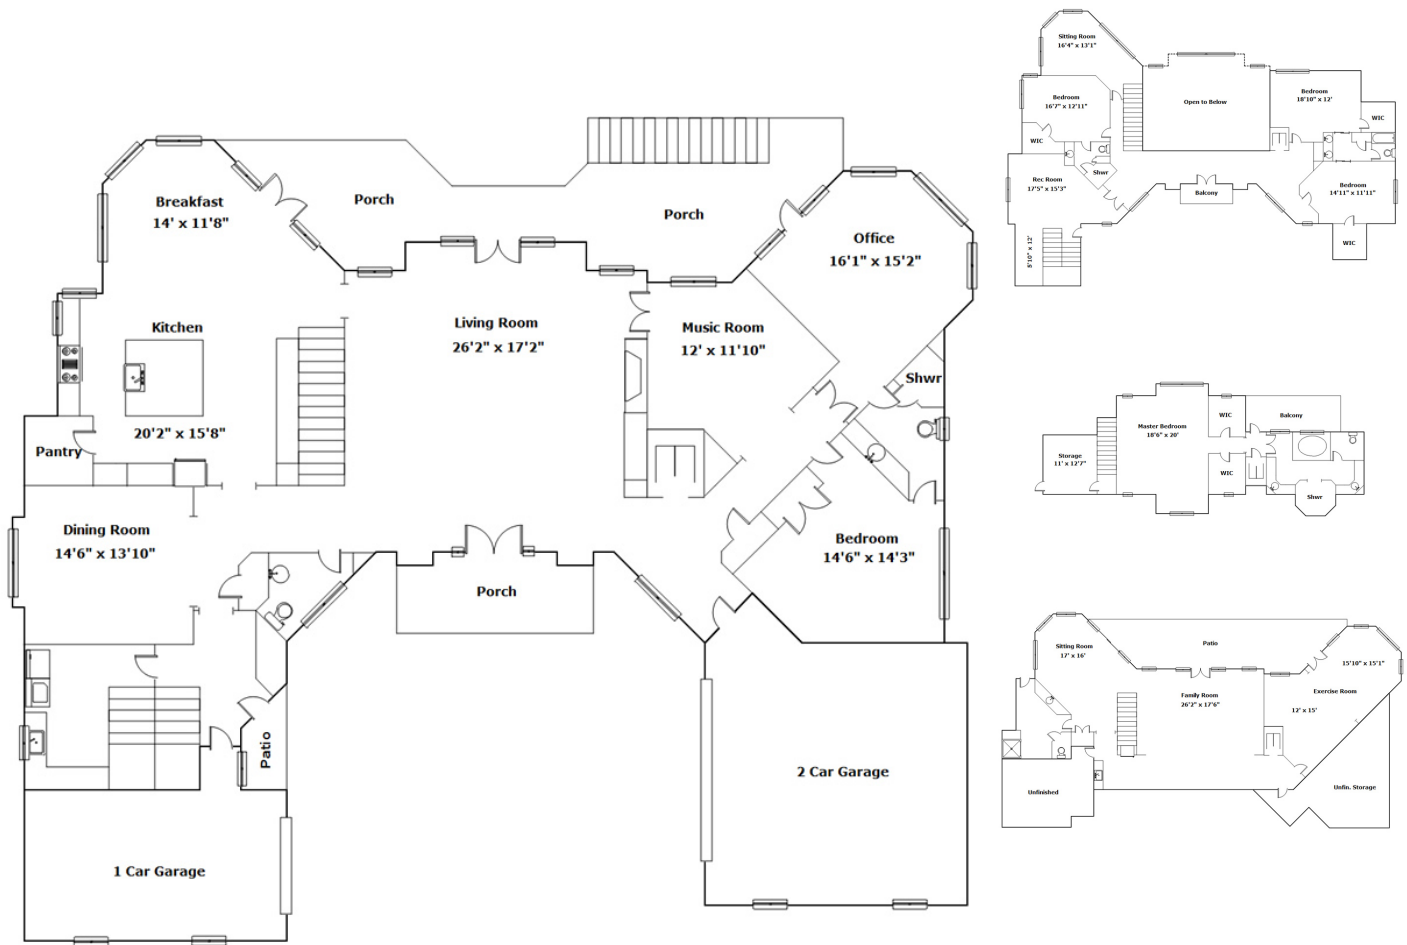

Drawn by: Look2 Homes Columbia

View this floor plan online at
<https://tours.look2homes.com/index/20721>



The DuRant Team

Office Phone: 803-758-1635

Cell Phone: 803-331-2000

annapaigedurant1@gmail.com

<http://www.annapaigedurant.com>

Information is deemed reliable but not guaranteed!



COLDWELL BANKER
REALTY