

4443 Dashley Circle - Catawba, SC 29704



Presenting a beautiful home for your consideration!

Property Details

3 Bedroom(s)
2 Bath(s)
1 Half Bath(s)

SQFT

Total	2400
Main Level	1447
Upper Level	953
Garage	457



Kathy Dills

Cell Phone: 803-325-4226


Kathy.Dills@RinehartRealty.com

<http://kdills.rinehartrealty.com>

Information is deemed reliable but not guaranteed!

Rinehart  Realty

4443 Dashley Circle - Catawba, SC 29704

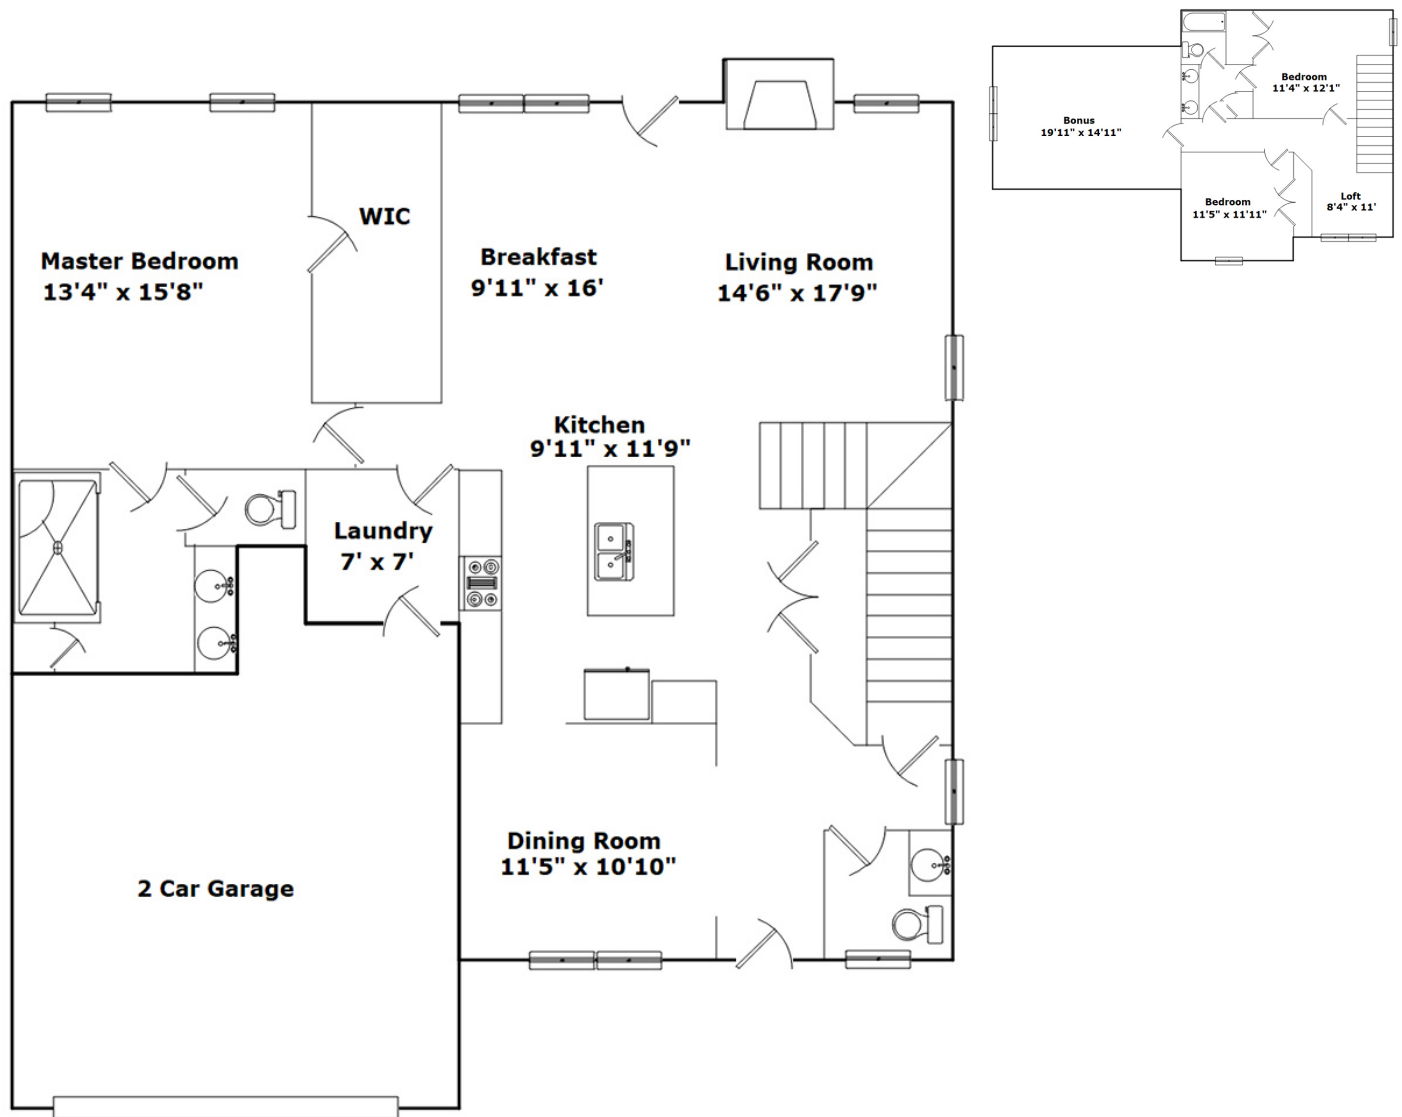

Drawn by: Look2 Home Marketing Upstate SC

View this floor plan online at
<https://tours.look2homes.com/index/20908>



Kathy Dills

Cell Phone: 803-325-4226

Kathy.Dills@RinehartRealty.com

<http://kdills.rinehartrealty.com>

Information is deemed reliable but not guaranteed!

Rinehart  Realty