

747 Bimini Twist Circle - Lexington, SC 29072



Blythe Builders Custom Home (less than 2 yrs old) on private River District lot with gorgeous pool! Stunning finishes with loads of upgrades: wide plank hickory floors; extensive moldings; specialty lighting, hardware & plumbing fixtures just to name a few. \$949,900.

Property Details

5 Bedroom(s)
4 Bath(s)
1 Half Bath(s)

SQFT

Total	3857
Main Level	2217
Upper Level	1640
Garage	670



Bobby Curtis


Office Phone: 803-799-8035
Cell Phone: 803-513-1095
bobblyncurt@aol.com
<http://bobblyncurtishomes.com>

Information is deemed reliable but not guaranteed!



COLDWELL BANKER
REALTY

747 Bimini Twist Circle - Lexington, SC 29072

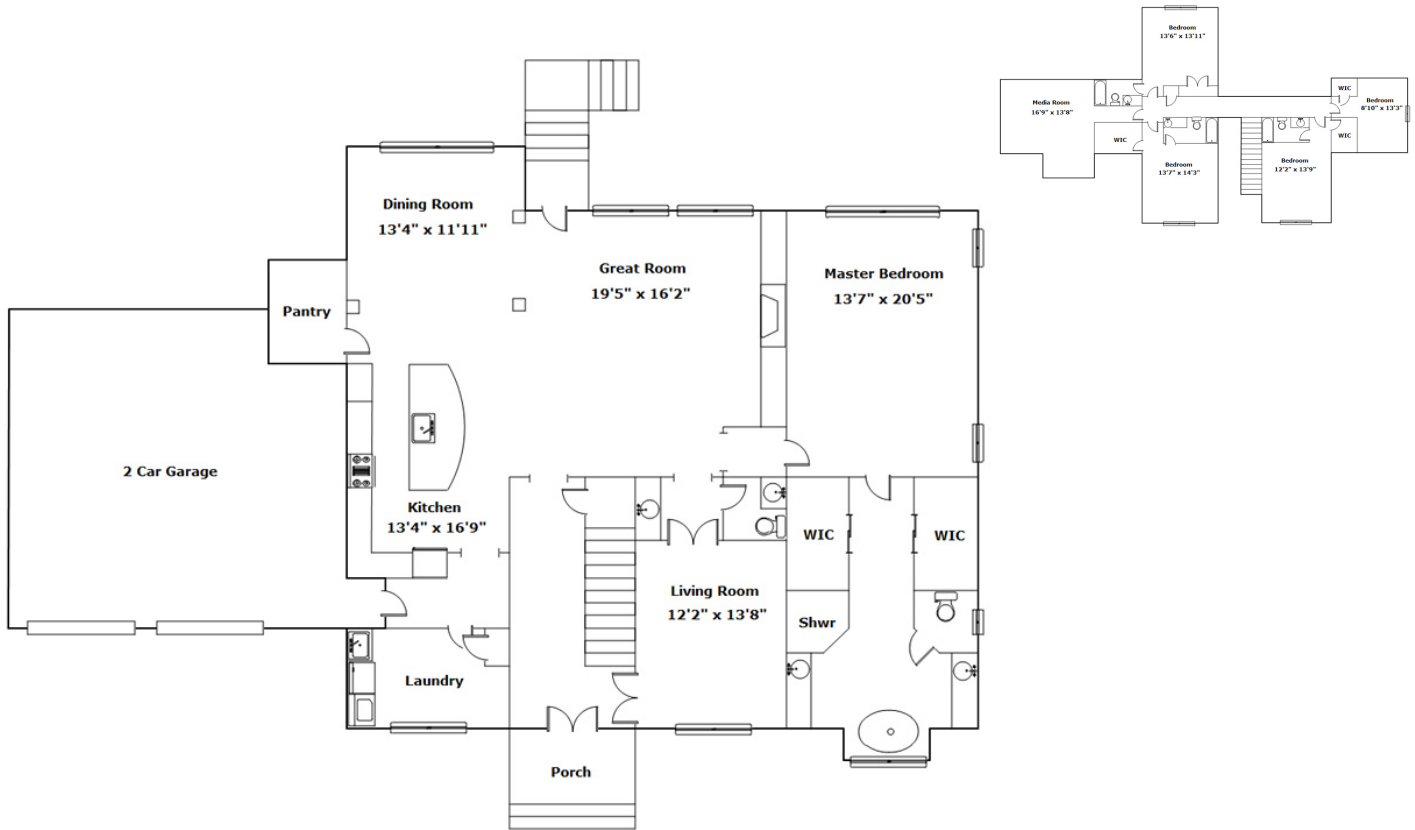

Drawn by: Look2 Homes Columbia

View this floor plan online at
<https://tours.look2homes.com/index/21102>



Bobby Curtis

Office Phone: 803-799-8035

Cell Phone: 803-513-1095

bobblyncurt@aol.com

<http://bobblycurtishomes.com>

Information is deemed reliable but not guaranteed!



COLDWELL BANKER
REALTY