

221 Vista Pointe Dr - Greer, SC 29651



Presenting a beautiful home for your consideration!

Property Details

3 Bedroom(s)
3 Bath(s)
1 Half Bath(s)

SQFT

Total	3108
Main Level	1916
Upper Level	1192
Garage	486
Detached	2567
Garage/Hanger	



Karl Radley


Office Phone: 803-732-2200
Cell Phone: 803-262-1058
kradleysc@gmail.com

Information is deemed reliable but not guaranteed!



COLDWELL BANKER
REALTY

221 Vista Pointe Dr - Greer, SC 29651

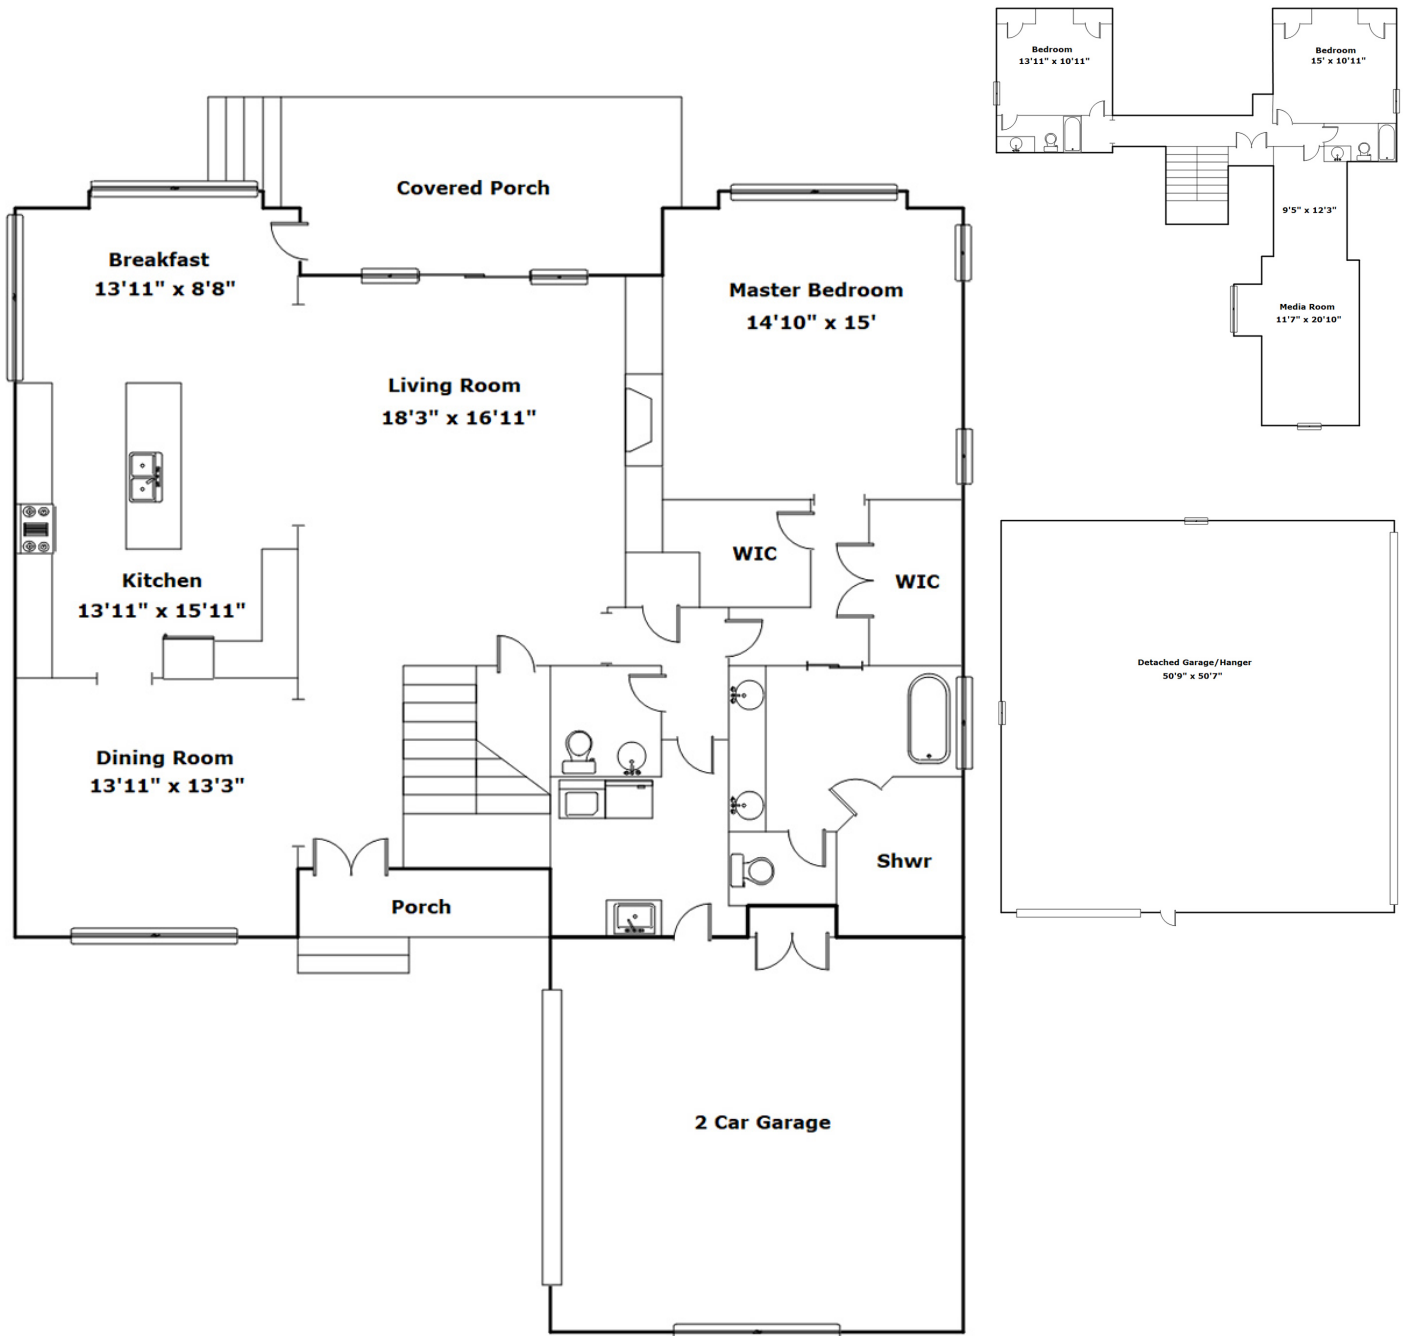

Drawn by: Look2 Homes Columbia

View this floor plan online at
<https://tours.look2homes.com/index/21512>



Karl Radley

Office Phone: 803-732-2200

Cell Phone: 803-262-1058

kradleysc@gmail.com

Information is deemed reliable but not guaranteed!



COLDWELL BANKER
REALTY