

123 Century Oaks Dr. - Easley, SC 29642



Presenting a beautiful home for your consideration!

Property Details

5 Bedroom(s)
3 Bath(s)
1 Half Bath(s)

SQFT

Total	3329
Main Level	994
Upper Level	1360
Lower Level	975
Garage	483




Dan Bracken

Cell Phone: 864-380-4537
dan@leonardibracken.com
<http://www.leonardibracken.com/>

Information is deemed reliable but not guaranteed!

**LEONARDI
BRACKEN**
REAL ESTATE

123 Century Oaks Dr. - Easley, SC 29642

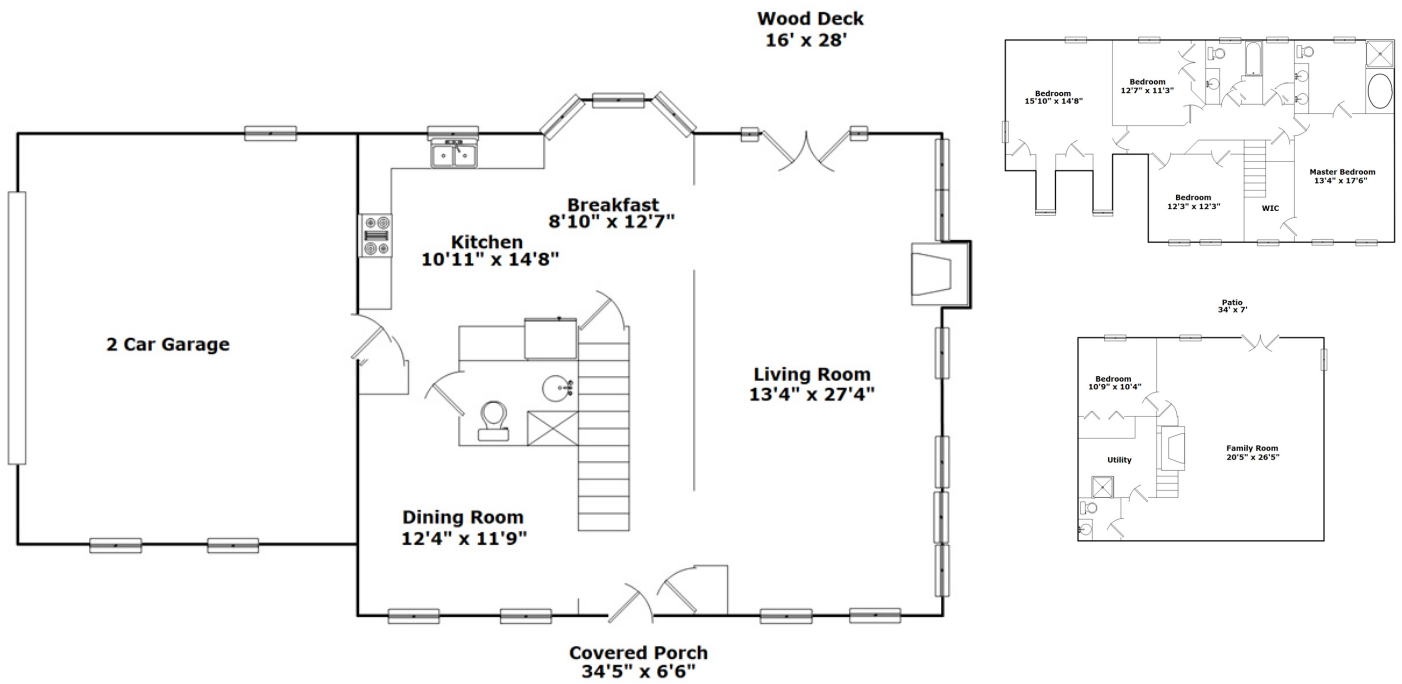

Drawn by: Look2 Home Marketing Upstate SC

View this floor plan online at
<https://tours.look2homes.com/index/21542>



Dan Bracken

Cell Phone: 864-380-4537

dan@leonardibracken.com

<http://www.leonardibracken.com/>

Information is deemed reliable but not guaranteed!

**LEONARDI
BRACKEN**
REAL ESTATE