

10320 Billingham Dr. - Charlotte, NC 28269



Presenting a beautiful home for your consideration!

Property Details

3 Bedroom(s)
2 Bath(s)
1 Half Bath(s)

SQFT

Total	2503
Main Level	1224
Upper Level	1279
Garage	460

 **Deborah Jefferson**

Cell Phone: 704-819-6001


deborah.jefferson@cbcarolinas.com

http://https://www.coldwellbankerhomes.com/nc/charlotte/agent/deborah-jefferson/aid_187085/

Information is deemed reliable but not guaranteed!



RESIDENTIAL BROKERAGE

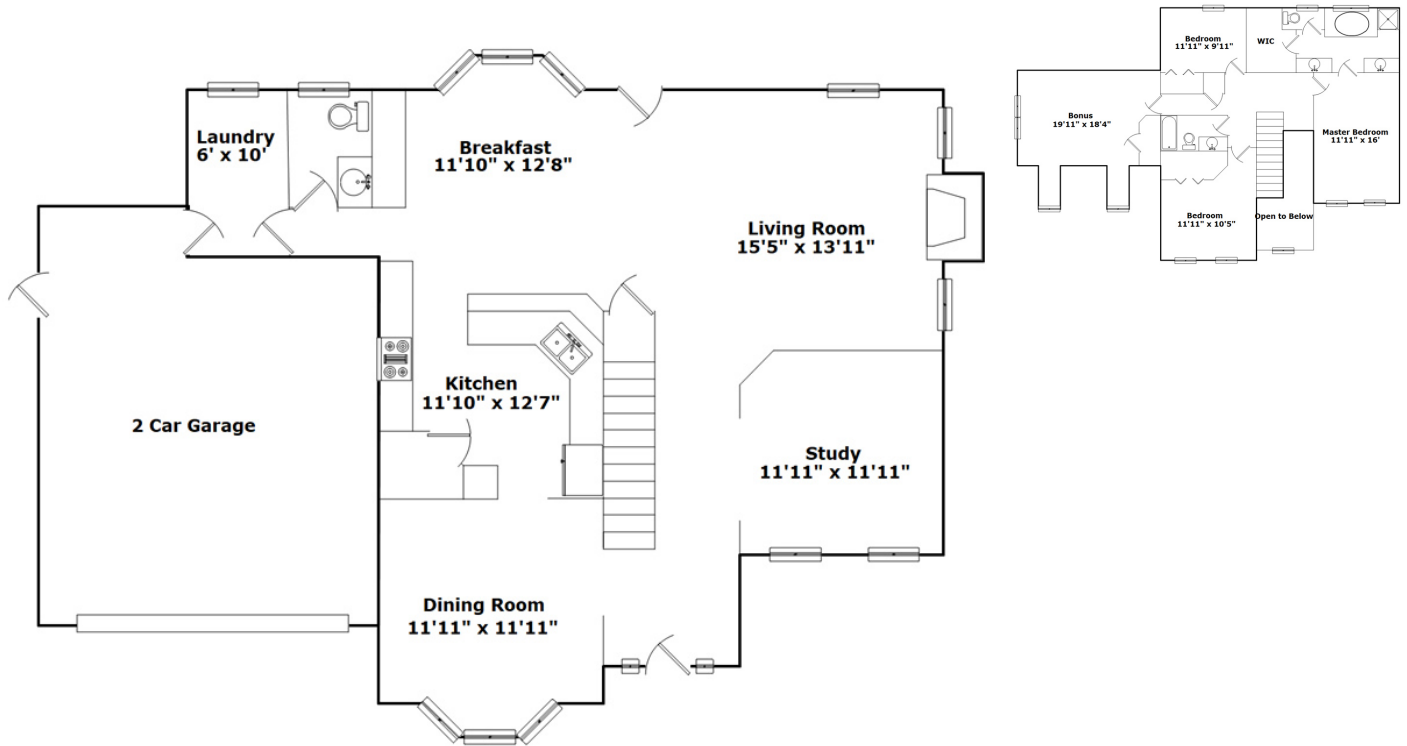

Drawn by: Look2 Home Marketing Upstate SC

View this floor plan online at
<https://tours.look2homes.com/index/21553>

 **Deborah Jefferson**

Cell Phone: 704-819-6001

deborah.jefferson@cbcarolinas.com

http://https://www.coldwellbankerhomes.com/nc/charlotte/agent/deborah-jefferson/aid_187085/

Information is deemed reliable but not guaranteed!



RESIDENTIAL BROKERAGE