


24 Barn Owl Court - Columbia, SC 29209

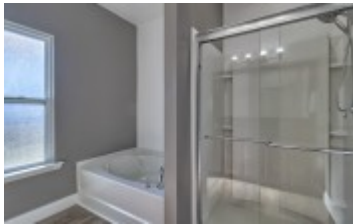

Presenting a beautiful home for your consideration!

Property Details

4 Bedroom(s)
3 Bath(s)

SQFT

Total	2386
Main Level	2006
Upper Level	380
Garage	439



Page Latham

Cell Phone: 803-960-4111


pagelatham@aol.com

<http://www.pagelatham.com>

Information is deemed reliable but not guaranteed!



24 Barn Owl Court - Columbia, SC 29209

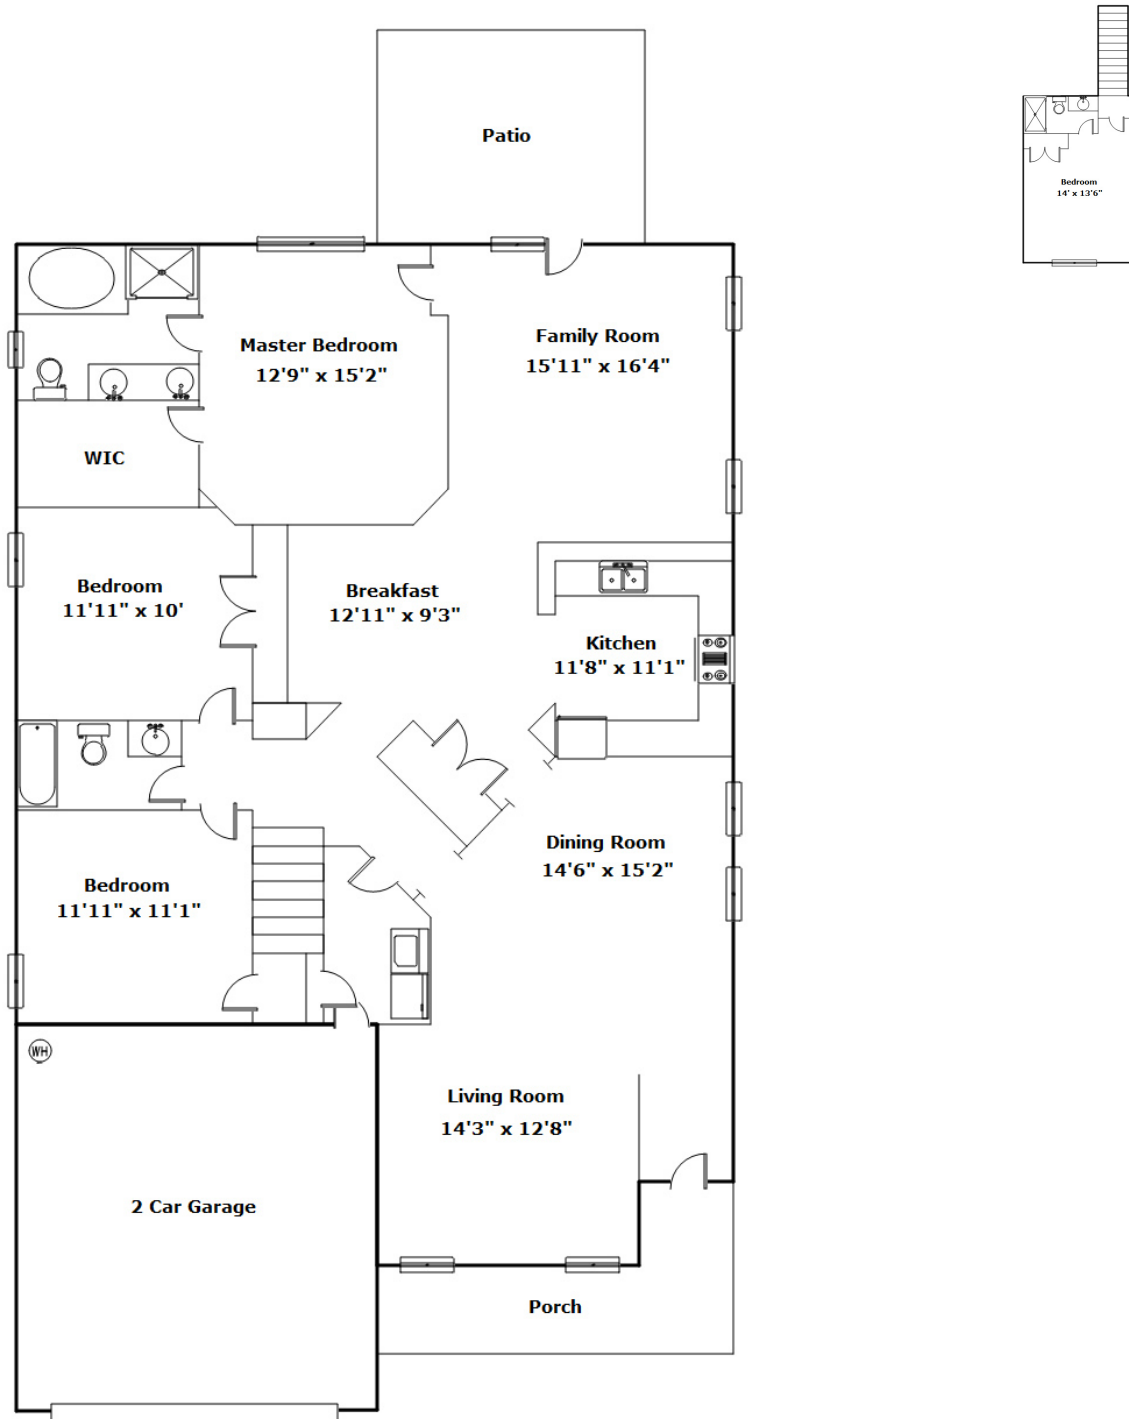

Drawn by: Look2 Homes Columbia

View this floor plan online at
<https://tours.look2homes.com/index/21679>



Page Latham

Cell Phone: 803-960-4111

pagelatham@aol.com

<http://www.pagelatham.com>

Information is deemed reliable but not guaranteed!

