

1910 Shadowood Ct - Spartanburg, SC 29301



Presenting a beautiful home for your consideration!

Property Details

4 Bedroom(s)
3 Bath(s)
1 Half Bath(s)

SQFT

Total	3916
Main Level	1518
Upper Level	1642
Lower Level	756
Garage	660



Karl Radley


Office Phone: 803-732-2200
Cell Phone: 803-262-1058
kradleysc@gmail.com

Information is deemed reliable but not guaranteed!



COLDWELL BANKER
REALTY

1910 Shadowood Ct - Spartanburg, SC 29301

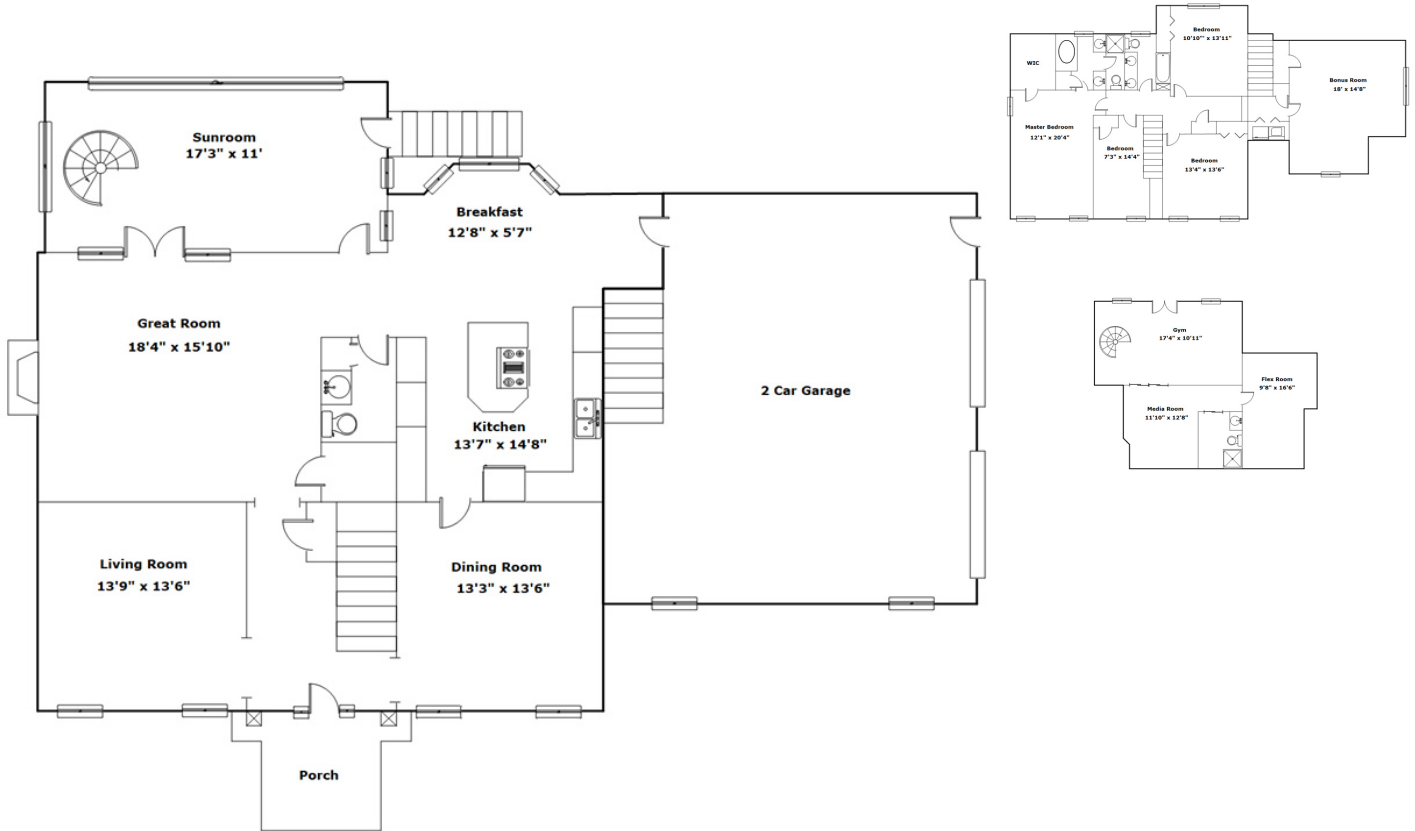

Drawn by: Look2 Homes Columbia

View this floor plan online at
<https://tours.look2homes.com/index/21689>



Karl Radley

Office Phone: 803-732-2200

Cell Phone: 803-262-1058

kradleysc@gmail.com

Information is deemed reliable but not guaranteed!



COLDWELL BANKER
REALTY