

# 618 Plantation Pointe Dr - Elgin, SC 29045



**Presenting a beautiful home for your consideration!**

## Property Details

3 Bedroom(s)  
2 Bath(s)  
2 Half Bath(s)

## SQFT

Total	2421
Main Level	1337
Upper Level	1084
Garage	475



**Steve Applewhite**

Cell Phone: 803-309-2023

slapplew@gmail.com



<http://www.applewhitehomes.com>

Information is deemed reliable but not guaranteed!



**COLDWELL BANKER**  
REALTY

# 618 Plantation Pointe Dr - Elgin, SC 29045

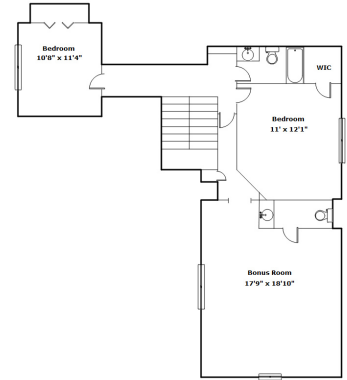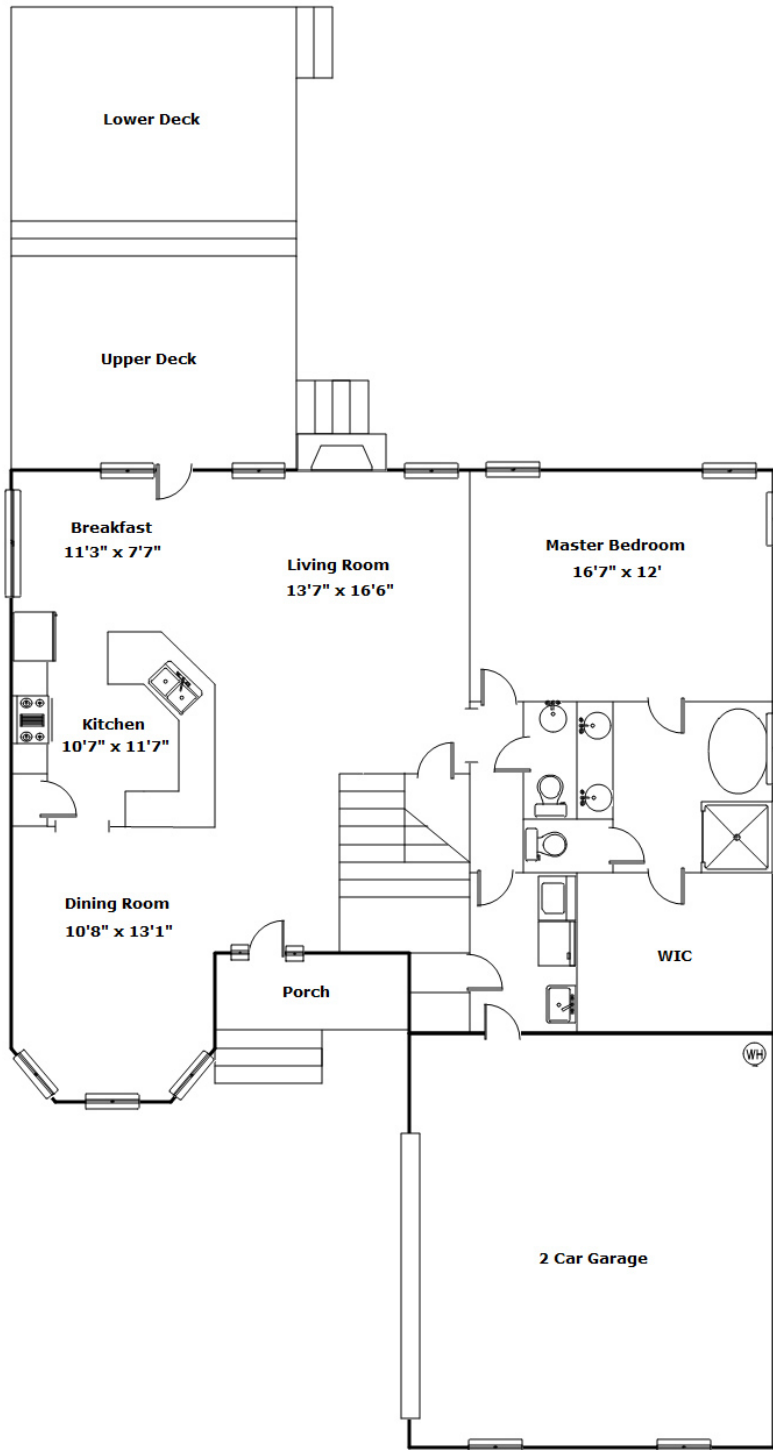

**Drawn by:** Look2 Homes Columbia

View this floor plan online at  
<https://tours.look2homes.com/index/21721>



**Steve Applewhite**  
Cell Phone: 803-309-2023  
slapplew@gmail.com  
<http://www.applewhitehomes.com>

Information is deemed reliable but not guaranteed!



**COLDWELL BANKER**  
REALTY