

1508 Redbrook Court - Metamora, IL 61548



4 bedroom, 2.5 home on cul-de-sac in Metamora School District. Open floor plan w newer bamboo flooring & 9' ceilings on main floor. Flex room w French doors can be an office, formal living room or playroom. Formal dining room w tray ceiling. Updated kitchen w quartz counter top, tile backsplash & informal dining area. Gas fireplace in family room. Large master suite w jacuzzi tub, dual sinks, walk-in closet. Excellent storage throughout. Large basement Family Room. Fenced yard w patio. Move-in ready home. **Listed at: \$219,900**

Property Details

4 Bedroom(s)
2 Bath(s)
1 Half Bath(s)

SQFT

Total	2842
Main Level	949
Upper Level	1108
Fin. Basement	370
Unfin. Basement	415
Garage	762




Jane Bourscheidt

Cell Phone: 309-657-1776
janeb@homespeoria.net

Information is deemed reliable but not guaranteed!



1508 Redbrook Court - Metamora, IL 61548

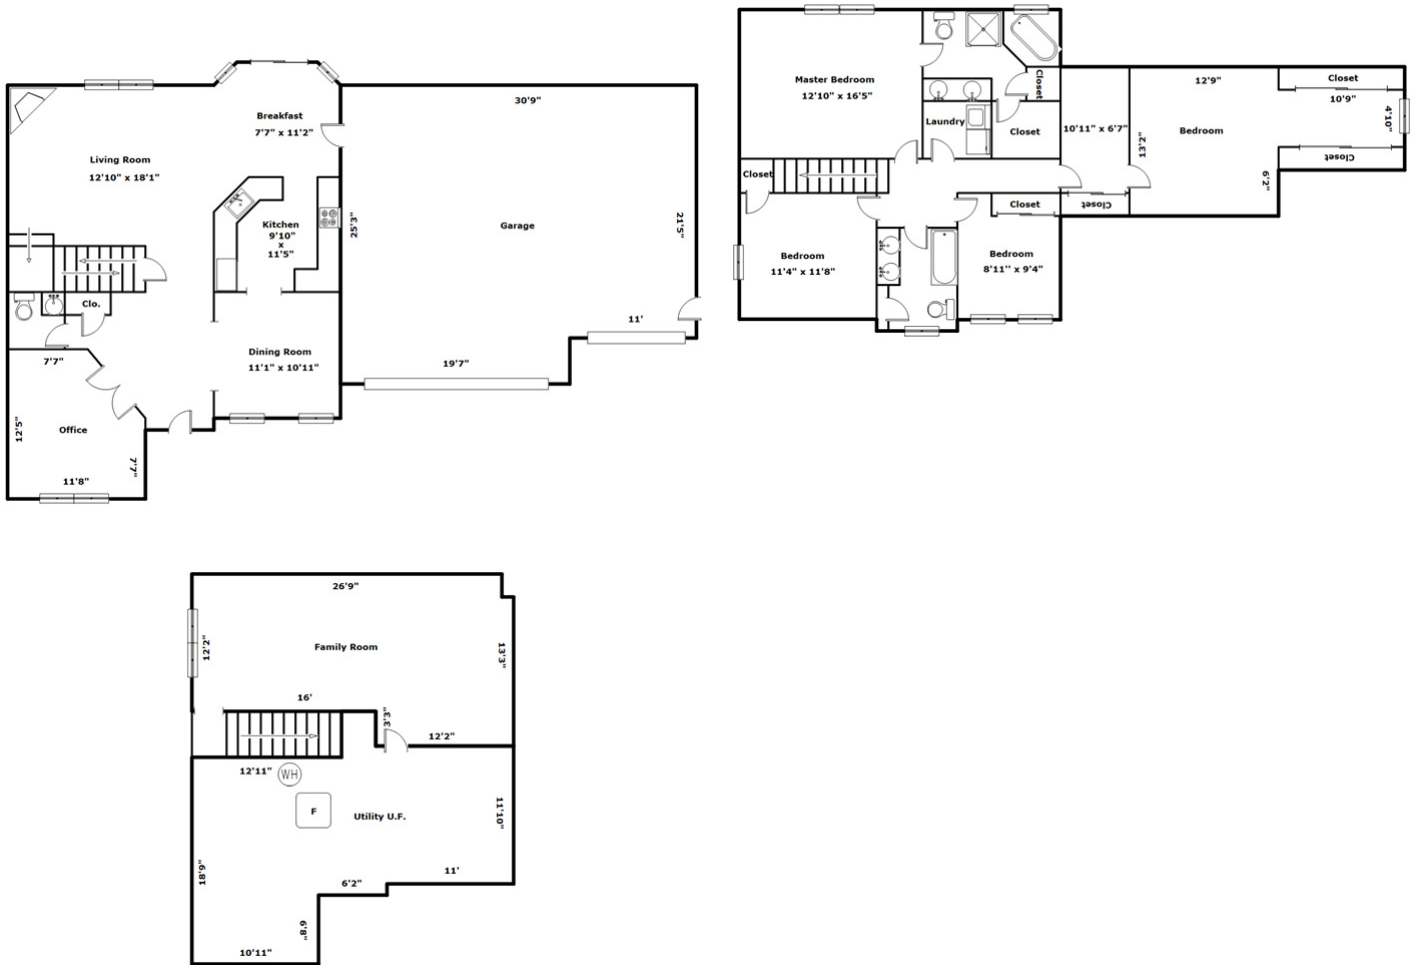

Drawn by: Look2Home Services

<http://www.look2homes.com/l2fp/floorplan/index.php?oid=16056>



Jane Bourscheidt

Cell Phone: 309-657-1776

janeb@homespeoria.net

Information is deemed reliable but not guaranteed!

RE/MAX
TRADERS UNLIMITED